



REGD. NO. S/20884 OF 1990

Welcome to the Biggest Dental Exhibition of India

GLOBAL EXPODENT BENGALURU 2026



Balancing Trade and Dental Profession

Please Book Your Stall Now



Free Entry 1000+ Stalls Product Launches Special offers


Place : Bengaluru International Exhibition Center (BIEC)
Tumkur Road, Bengaluru-562123

25th, 26th, 27th Sept
2026

GLOBAL EXPODENT BANGALORE



Namma Metro is Operational from BIEC
Commuters can have a Faster Travel Experience

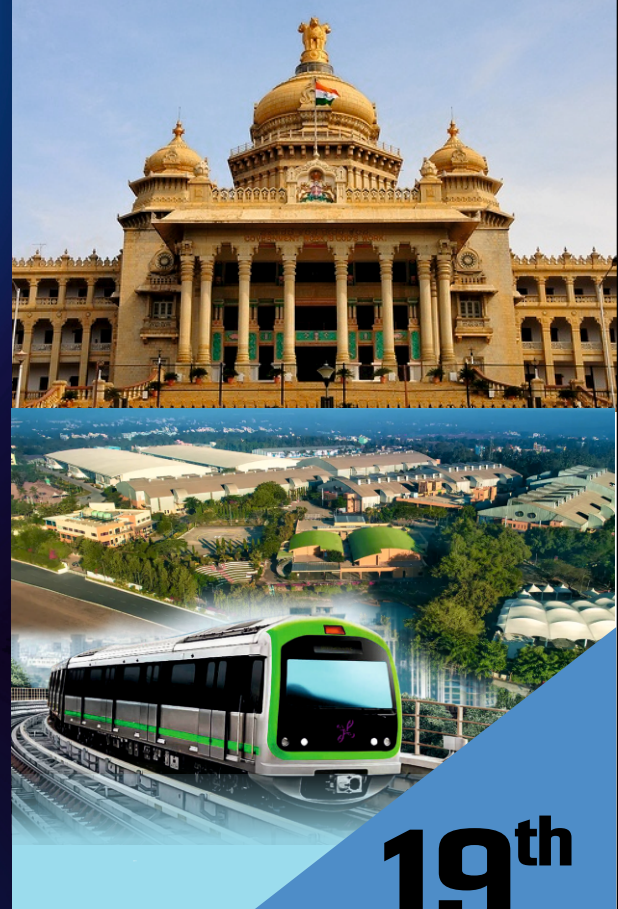

19th
Edition



Welcome to the
MEGA
Dental Exhibition

**ENTRY
FREE**

Organized by: Association of Dental Industry & Trade of India - South Zone
For more details please log on to www.aditidental.co.in

Trade Brochure

ADITI HEAD OFFICE



Dr. B. Subashchandra Shetty, MDS
President-Aditi National
Advisor - Expodent



Mr. Harish Arora
National Secretary
ADITI



Mr. Rajnish Kumar Verma
National Treasurer
ADITI



Mr. Amitabh Sachdeva
National Editor
ADITI



Mr. Shammi Gumbhir
President Elect



Mr. Rajiv Seth
EII Chairman

ADITI SOUTH ZONE



Mr. K. Udayaraj Shetty
President & Chairman



Mr. K. Rajendra
Vice President



Mr. C.J. Shastry
I. P P



Mr. R. Natarajan
Secretary



Mr. Muralikrishna
Treasurer



Mr. Siddharth Singhania
Joint Secretary

ASSOCIATION OF DENTAL INDUSTRY TRADE OF INDIA (SOUTH ZONE)

Regional Office Address:

No. 71, 2nd Main, 1st Cross,
Kamakshipalya, Magadi Road,
Bengaluru - 560 079. Tel: 011-41722123
E-mail: expodent_india@yahoo.com
Web: www.aditidental.co.in

Official Banker :

AXIS BANK

233, 2nd Main, Sampige Road,
Malleswaram (North Bangalore)
Account No: **918010062330836**
**ASSOCIATION OF DENTAL INDUSTRY
& TRADE OF INDIA, A/c SOUTH ZONE**
RTGS / NEFT / IFSC : UTIB0000227

Official Exhibition Contractor :

JMJ EVENTS AND INTERIORS

#1071, 11th Cross, Sarakki,
J.P.Nagar Phase-1, Bangalore- 560078.
GSTIN:29AGAPA0771G1ZT
Mob.: 9902760585 & 7338223666
E-mail: jmj.expodent2024@gmail.com

LOCAL WORKING COMMITTEE

Mr. Mohan J.M | Mr. Shantharam Kini | Mr. Jaya Rangiah (Ranganna) | Mr. Shankar Narayan Bhat
Mr. Prabhu S.F | Mr. Ramesha K V

INTERSTATE WORKING COMMITTEE

ANDHRA PRADESH and TELANGANA

Mr. Ravindra Bhalotia | Mr. Syed Shoeb M | Mr. Vikas Gupta | Mr. Ravindra Singh Malik

CHENNAI and PONDICHERRY

Mr. J. Vijaya Kumar | Mr. Sathyanarayan R | Mr. Vijay Kuma (Pondicherry) | Mr. Muthukumar G

KERALA

Mr. Dr. Hiten Asher | Mr. Sanjiv Menon | Mr. Vijay Kumar



Dr .B Subhashchandra Shetty
National President Aditi



Mr. K. Udayaraj Shetty
President Aditi south zone
and organizing chairman



Mr. M. Hanumesh
Organizing secretary

Global Expodent, Bengaluru

As you are aware, EII 2025, Delhi was a great success. National and International people enjoyed this exhibition. It is the greatest show in India having 1,250 stalls, with a total 24558 visitors. This year's show was the best show ever.

Excited by this show, I have decided to conduct one more great show at Bangalore that is Global Expodent, Bangalore on 25th, 26th & 27th Sept 2026. This is going to be the second largest show in the country. We expect to have 1,000 plus stalls. As all of you know Bangalore is a vibrant city, software hub, 3rd largest economically strong state in India. It is a great town with excellent weather

Bangalore is known for its hospitality, variety of foods for food lovers, malls and multiplexes, pubs and bars are the main attractions of Bangalore city.

The expodent venue, **Bangalore International Exhibition Center (BIEC)** is globally recognized.

This show is going to be a great show because South India is known for dentistry, large No. of dental colleges are present in South India. All South Indian states are connected by overnight journey by bus or train, by flight approximately 1 to 1.5 hours. Bangalore International Airport is 3rd largest Airport in India.

With all these facilities we expect large No. of visitors taking the best advantage of this show. I appeal to one and all to come and participate in this show. The companies who intend to establish a market in India are the gateway to India.

I invite one and all of you to come and enjoy the hospitality of Bangalore, take your business to the next level.

I look forward to your visit.

Thanking you,

Dr. B Subhaschandra Shetty
NATIONAL PRESIDENT - ADITI

OFFICE BEARERS - SOUTH ZONE

CEC MEMBERS



Mr. M. Hanumesh



Mr. G.S. Ravi



Mr. Sanjay Malhotra



Mr. P. Venkatesh Raju



Mr. K.G Unnikrishnan



Mr. J. Vijaya Kumar



Mr. Seenivasan V

ZEC MEMBERS



Mr. Satisha G.M



Mr. Madhu Mani



Mr. Raja Sekar V



Mr. Mohd Shyjal K



Mr. K Krishna M Reddy



Mr. G Seekar



Mr. Syed Azizddin



REGD. NO. S/20884 OF 1990

Welcome to the Biggest Dental Exhibition of India


GLOBAL EXPODENT BENGALURU 2026



Balancing Trade and Dental Profession

Hall : 4

FLOOR PLAN

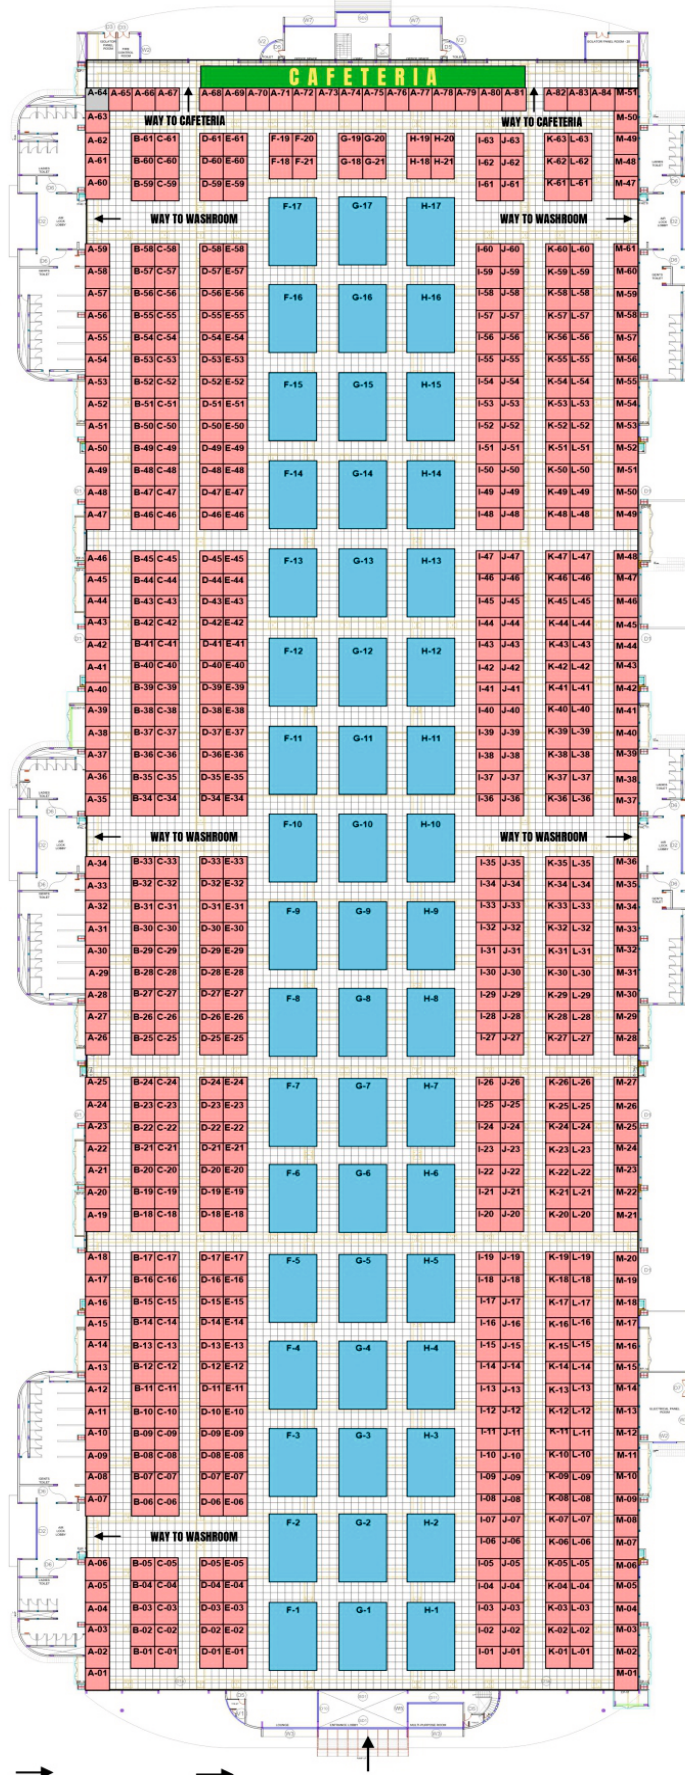

All Passage
3 mtr



3x3 mtr
657 No's



9x6 mtr
51 No's

EXPODENT 2026 BENGALURU

Organizing Committee & secretariat
Regional Office Address:
No. 71, 2nd Main, 1st Cross, Kamakshipalya,
Magadi Road, Bengaluru - 560 079.
E-mail: expodent_india@yahoo.com
Web: www.aditidental.co.in
Mr. Udaya Rajshetty : +91 9845071829
Mr. Hanumesh : +91 9844034069

SPACE BOOKING FORM

ADITI Member

Non Member

Specify Zone :

Foreign Company

Company:

Address:

City/State: Pin Code:

Country:

Phone: Mobile :

E-Mail: Website:

Contact Person:

Contact Number: Designation:

Fascia:
(Will be the same as your company's name)

Space taken last year :

GST No: Pan No:
(Compulsory to be filled) (Compulsory to be filled)

No. of Stall(s)/Island(s) required :

Stall(s): Island(s):

Please Note : Subleasing is Not Allowed if Found Stall will be Cancelled

Payment Advance 30% along with the space booking form for ADITI members and 50% for Non Aditi members. Balance on or before 15th of August 2026.

Bank Details : Bank Name: **AXIS BANK LTD (Bangalore)**, Account Number: **918010062330836**, RTGS/NEFT/IFSC: **UTIB0000227**
Cheque Payable at Delhi in favour of "ASSOCIATION OF DENTAL INDUSTRY & TRADE OF INDIA A/C SOUTH ZONE"

DD/Cheque /RTGS/NEFT Dated:

For Rupees

Drawn on

FACILITIES for 9 Sq.Mtr BOOTH

- Wall to wall Carpet
- Three Spot Lights
- Two Information Counters
- One Power Point
- Two Chairs & One dust bin
- Fascia with Name

(ISLAND IS AVAILABLE IN "RAW SPACE" ONLY)

NOTE :

- Expodent does not allow sale of any duplicate/ spurious material or equipment or instrument. Anyone found doing we shall take action.
- "Casual Taxable Person(CTP)" registration is mandatory for exhibitor not registered in Karnataka, without registration stall possession shall not be handed over.
- Encroachments of any kind is strictly prohibited, organizers reserve the right to cancel the stall.
- Exhibitor with Karnataka GSTIN registration must intimate online in GST Website as "Additional Place of Business".
- Build Height Limit Should not exceed 3.5 mtr.



REGD. NO. S/20884 OF 1990

EXPODENT 2026 BENGALURU



Balancing Trade and
Dental Profession

Tariff for Space / Booth Packages

- **INR 70,000/-** (Rupees Seventy Thousand Only) **per 9 Sq.mtr** on shell scheme basis for **Foreign Exhibitors (Non Members)**. Corner Side Stall **INR 77,000/-** (Rupees Seventy Seven Thousand Only) **per 9 Sq.mtr**.
- **INR 27,000/-** (Rupees Twenty Seven Thousand Only) **per 9 Sq.mtr** on shell scheme basis for ADITI Members, Corner Side Stall **INR 30,000/-** (Rupees Thirty Thousand Only) **per 9 Sq.mtr**.
- **Indian Non ADITI Members INR 40,000/-** (Rupees Forty Thousand Only) **per 9 Sq.mtr** Corner Side Stall **INR 45,000/-** (Rupees Forty Five Thousand Only) **per 9 Sq.mtr**
- Island Stall – 54 Sq. mtr **INR. 1,50,000/-** for Aditi Membars **INR. 2,40,000/-** for Indian Non ADITI Members. Foreign Exhibitors **INR 4,00,000/-**
- This is the rate after providing raw space discount of 10%. You can request official contractor to design your stalls at least 15days in advance or you can contact contractor of your choice.
- GST 18% as applicable & T.D.S to be deducted at 2% only (as per the central Govt. Rules for Contracts - Since we are providing packages of space and service)



GLOBAL EXPODENT 2026 BENGALURU

will be held at

**Bengaluru International Exhibition Center (BIEC)
Tumkur Road, Bengaluru-562123**

which has covered gross area Hall No. 4 of
17500 Sq.m



ALL INCLUSIVE PACKAGES

All islands are available in multiple of 9x6 sq.mtr (only Raw Space), 3x3 sq.mtr
Each booth comes with the following items:

All Inclusive Packages

All booths are available in multiple of 3 x 3 sq. meters
Each booth comes with the following items :

- Aluminum Shell scheme of white wall panels set
- Two information counters
- Two Folding chairs
- Carpet
- Three Spotlights
- Fascia with company name
- Dustbin

Highlights

- More than 950 Stalls
- Large no of Car parking space
- Shuttle service from car parking And Madharavara Metro Station to hall entry
- Total Trade Area of 17500 Sq. Mtrs
- CCTV Camera Surveillance inside the hall
- Lunch will be Available on paid basis only @ food Court
- Coffee, Tea & Water Services on paid basis @ Food Court
- Extra Furniture List & Price will circulated soon



IMPORTANT DATES

**Last Date For Space Booking
10th June 2026**



SHOW TIMINGS

25th Sep 2026

(Opening) **09 : 00 am**
(Closed) **06 : 00 pm**

26th Sep 2026

(Opening) **09 : 00 am**
(Closed) **06 : 00 pm**

27th Sep 2026

(Opening) **09 : 00 am**
(Closed) **06 : 00 pm**

Important Dates to remember:

- Last Date for Space Booking:
10th Jun 2026
- Balance Payment:
15th Aug 2026

RULES & REGULATIONS

1. All participants shall make the payment on or before the booking of the stall which is liable to be cancelled if full payment is not received by the organizers. Allotment and posting of stalls is on a first come first serve basis.
2. Exhibition materials will be allowed-in only if after all incoming and outgoing materials accompany proper documentation.
3. Participants should check-in at the reception and collect Registration badges on **23rd Sep 2026** morning.
4. In case of any dispute, the decision of the management committee of **Expodent Bengaluru** shall be final and binding.
5. Verbal Communications should be avoided. Any verbal agreement, permission, approval or authorization is valid only if confirmed in writing.
6. The organizers will do their best to ensure supply by authorized contractors but shall in no circumstances the organizers will be responsible if such services cease to exist due to loss or damage.
7. Due to unforeseen circumstances like strikes, lockouts and any other or natural calamities, the organizers reserve the right to alter the date and duration of the exhibition or curtail, cancel or suspend whole or part of the exhibition. In such an event the exhibitor is entitled neither to rescind the contract nor claim any compensation or damages. In case of cancellation of the exhibition, the stall rental will be refunded to the exhibitor, after deducting expenses incurred on any additional services provided to exhibitors.
8. In addition to the above, the Exhibitor will have to abide by the general rules at the venue regarding safety, maintenance & use as enforced by the **Bengaluru International Exhibition Center**
9. The organizing committee will make general security arrangements only.
10. Each company will be entitled for one memento only irrespective of the number of stalls taken.

1. Definition

- 1.0 "Organizers" means the **Global Expodent Bengaluru - 2026**
- 1.1 **Expodent Bengaluru** is responsible for the allocation of space and collection of funds.
- 1.2 "Exhibition" means the exhibition organized by the Organizers.
- 1.3 "Rules and Regulations" means those Exhibition Rules and Regulations as amended from time to time by the Core Committee.
- 1.4 "Exhibitor" means the sole proprietorship / partnership / or limited company whose Application and Contract for Exhibition Booth (s) has been accepted by the Organizers.
- 1.5 "Publicity Material" means the promotional gifts, catalogues, pamphlets and all and any advertising and publicity material whatsoever which an Exhibitor wishes to display, distribute or use at the Exhibition.

2. Eligibility to Participate

- 2.0 The Organizers have the absolute discretion in the admission of Exhibitors. Until an Exhibitor's application has been accepted in writing by the Organizers, no right to exhibit is granted not withstanding payment of deposit to be submitted with the application, and the balance of payment by the due date. The core committee reserves the right to decline any application without giving any reason.
- 2.1 Exhibition space is licensed strictly to the Exhibitor for trade promotion only for the duration of the Exhibition. The Exhibitor is required to use the space allocated in a manner satisfactory to the Organizers both during the assembling and installation of the stands as well as during the Exhibition. The organizers reserve the right to clear all or part of the space allocated to the

Exhibitor at the Exhibitor's expense without notice if they are not satisfied with the way the space is being used. The Exhibitor shall have no claim or any refund in respect of the space or other monies paid.

3. Payment

- 3.0 The Organizing Core Committee reserves the right to demand an additional deposit at any time as a guarantee for the cost of actual or potential damage.
- 3.1 In the event that an application for space is not accepted by the Organizers, the rental paid shall be refunded to the applicant within 60 days from the date of notice of rejection of the application.

4. Cancellation or Reduction of Booth (s)

- 4.0 Cancellation or reduction of booth space must be made in writing to organizers.
- 4.1 No refund will be allowed against advance booking amount/reduction of booth (s) space.
- 4.2 30% of the total amount payable against stall charges subject to receipt of full payment, if cancellation request is received by **15th Aug 2026**

5. Space Allocation

- 5.0 The Organizing Core Committee have absolute discretion in allotting space for Exhibitors' own stands or shell scheme stands. All decisions to such effect shall be final and no request for change shall be entertained.
- 5.1 Island booth space allocation would be to a minimum of 36 sq. mts.
- 5.2 The Exhibitor's license to exhibit at the Exhibition and to use the space or the shell scheme stand (s) licensed to the Exhibitor is personal to the Exhibitor and shall not be transferred, assigned, subcontracted or otherwise howsoever shared with any third party regardless of the relationship between the third party and the Exhibitor.
- 5.3 All stands and exhibits shall not exceed maximum floor loading limit of 0.5 tones per square meter.
- 5.4 The Organizers reserve the right to alter or remove with notice and at the Exhibitor's expense any stand which differs from the approved specification or any stand that does not confirm to the Organizers required standard or rules and regulations. The Exhibitor shall have no claim against the Organizers or their Organizers for any extra cost of replacing the stand to conform to the Organizers' specifications or delay resulting therefrom.
- 5.5 Exhibitors using their own stand constructions must coordinate and agree with the Organizers regarding all aspects of the erection, use and dismantling of such constructions.
- 5.6 Work of any kind carried out at the Exhibition venue must confirm to the current local regulations in force and those specified by the Organizers. This applies to the Exhibitor, Organizers, Contractors and Subcontractors. The Organizers reserve the right to stop any work which contravenes any of the regulations and the Exhibitor has no claim against the organizers or their organizers for any cost or delay resulting therefrom.
- 5.7 The suspension of stand or lighting from the ceiling structure of the Exhibition venue will be permitted unless prior approval in writing is obtained from the Organizers.
- 5.8 Fixings to the surface of the floors to secure margin boards and other stands fittings will not be permitted unless prior approval in writing is obtained from the Organizers.

6. Fitted Stands

- 6.0 Fitted stands are provided by the Organizers' official contractor of a standard design. No variation of the fascia board, lettering

RULES & REGULATIONS

and the fittings of the fitted stand shall be allowed unless prior written approval is given by the Organizers.

- 6.1 Build Height limit should not exceed 3.5 mtrs.

7. Custom built Stands on Raw Space

7.0 Plans and design proposals for booths must be submitted in triplicate to reach the Organizers for approval not later than three months before the Exhibition. Drawings submitted must be a reasonable scale of not less than 1:50, with full dimension and must contain information such as floor plan, stand elevation, fittings, and materials to be used, moving exhibits, audio-visual equipment weights and point loading of exhibits, no custom-built stand shall be permitted at the Exhibition unless the plans and design proposals have been approved in writing by the Organizers.

7.1 All custom-built stand material used and its construction must conform to the rules and regulations of the Exhibition Centre and those of any public authority or department of the National or Local Government.

7.2 The transporting, assembling, dismantling and removing of custom built stands are the responsibility of the Exhibitor. All such work must be carried out according to the arrangements and within the time limits specified by the Organizers.

7.3 No duplex exhibit shall be permitted and no exhibit or part thereof shall extend or project beyond the space assigned to the Exhibitor.

8. Electrical Details

8.0 Only electricity can be used as a source of light or power in the Exhibition venue.

8.1 All electrical works shall be carried out at the Exhibitor's expense by the official contractor appointed by the Organizer. Design plans or proposals for electrical installation must be submitted to reach the Organizers for approval, not later than two months before the Exhibition. The Organizers may require amendments or variations to be made to the design plan or proposals before approving the same, or may withhold approval at their own discretion.

8.2 Applications for the supply of electricity must be submitted to the official contractor of the Organizers.

8.3 Electricity shall be supplied only through the Exhibition Centre's official contractor.

8.4 The hall will have 1 phase/220 volt & 3 phase/415V (+10%) supplies. Organizers will not be liable for any loss or damage arising from technical breakdowns or fluctuations in supply.

9. Use of Site and Safety, Restrictions and Requirements

9.0 Precautionary measures such as guards or other means of protection must be taken to protect the public from any moving or working exhibits. Such moving or working exhibits shall only be demonstrated or operated by persons authorised by the Exhibitor and shall not be left running in the absence of such persons. Display of such working moving exhibits must have the Organizers' prior written approval.

9.1 The use of laser products at the Exhibition requires prior written approval from the Organizers. Application for approval of such use must be submitted to reach the Organizers not later than three months before the Exhibition. The following measures must be adopted in all cases where lasers are demonstrated in the Exhibition: Appropriate goggles for CO₂ lasers must be available for the personnel staffing the booth and for any attendee who will be using the lasers.

9.2 All demonstrations of CO₂ lasers must be conducted in clear plastic boxes with all sides enclosed, including the top.

9.3 Appropriate plastic coloured cubicles must be available if any

other type of laser is being used, particularly dye and argon lasers.

9.4 No laser equipment may be left unattended in operable condition; and a staff member must always be present at the booth during Exhibition opening hours.

9.5 Any proposed advertising or demonstration at the Exhibition must receive the Organizers' advance approval in writing.

9.6 All audiovisual equipment must be of a noise level so as not to cause any inconvenience to other exhibitors or visitors.

The Organizers reserve the right to appoint one or more exclusive audiovisual equipment suppliers where upon the Exhibitor shall be obliged to hire equipment from the exclusive supplier.

9.7 Publicity materials may only be distributed from the Exhibitors own stand. No advertising, demonstration or canvassing for business may be carried out anywhere else within the Exhibition venue. No exhibits or advertising signs shall be placed outside the confines of the Exhibitor's stand.

9.8 Gas filled balloons shall not be permitted in the Exhibition under any circumstances. Inflammable materials, such as jute, crepe paper, cardboard, corrugated board, natural fiber mats and inflammable plastic material, etc. shall not be used to construct or clad stand, nor for decorative purposes. Fabric materials draped on exhibition stands must be fire retardant.

9.9 The Exhibitor's stand must be manned by an authorised and competent representative of the Exhibitor at all times during the Exhibition. Such representatives must be fully conversant with the Exhibitor's products and services and shall be duly authorised to negotiate and conclude contracts for the sale of the Exhibitor's products or services. The Exhibitor shall ensure that the representative shall comply with these Rules and Regulations and with any and all directions which the Organizers or their organizers may give before or during the Exhibition.

9.10 The Organizers reserve the right to remove any exhibits or publicity material at the Exhibitor's expense which it considers in its absolute discretion to be hazardous, illegal, immoral, objectionable or not to conform to the stand and setup of the Exhibition or not fall within the exhibit description of the Exhibition.

9.11 The Exhibitor warrants that the exhibits and package thereof and the publicity material do not in any way whatsoever violate or infringe any third party's rights including trademarks, copyrights, designs, names and patents whether registered or otherwise, and agrees to fully indemnify the Organizers and their Organizers and contractors against all costs, expenses and damages arising from any third party's claim of infringement by the Exhibitor and the Organizer of such third party's rights.

9.12 Stand assembling, installation and decoration must be carried out within the time limits specified by the Organizers. The Organizers reserve the right to assemble, install or decorate any space which is not completed by that time at the Exhibitor's expense.

9.13 Repairs or alterations to the stand or display may only be carried out after the Exhibition is closed to visitors and with the prior agreement of the Organizers.

9.14 No stand or exhibits shall be dismantled before the official closing time of the Exhibition on the last day of the Exhibition.

9.15 No exhibit shall be allowed to be removed from the stand or the Exhibition venue once the Exhibition has been officially opened unless special permission has been given by the Organizers.

9.16 No Exhibitor shall engage or permit sound or video recording, telecasting, and broadcasting at the Exhibition venue unless prior written approval is obtained from the Organizers.

10. Publicity

10.0 The Organizers shall arrange and be responsible for all publicity

RULES & REGULATIONS

arrangements for the Exhibition, and no Exhibitor shall give or cause to be given any interview, public announcement, press statement or other publicity whatsoever intended to publicize the Exhibition as a whole.

10.1 The Exhibitor shall not disclose, appropriate or use and shall prevent its representative at the Exhibition from disclosing, appropriating or using any technical or confidential information regarding the business or affairs of the Organizers or any of the other exhibitors in the Exhibition acquired by way of the Exhibitor's license to exhibit.

11. Move-in and Move-out of Stand Materials and Exhibits

11.0 Exhibitors shall move-in to the Exhibition venue according to the arrangements and within the limits specified by the Organizers.

11.1 The arrangement and payment for transporting goods to and from the Exhibition venue are entirely the responsibility of the Exhibitor.

11.2 All exhibits, stand materials and the like shall be removed immediately after the closing of the Exhibition according to arrangements and within the time limits specified by the Organizers. Any exhibits or stand materials left behind at the Exhibition venue shall be deemed forsaken and shall be disposed off by the Organizers at the expense of the Exhibitor concerned. All proceeds (if any) of such disposal shall be retained by the Organizers.

11.3 The Organizers reserve the right to appoint one or more exclusive contractor (s) to handle the movements of all goods and exhibits in and out of the Exhibition venue.

11.4. Temporary GST registration is must for the exhibitors who does not have GST registration in Kolkata.

12. Exclusion of Liability

12.0 The Organizers shall not be liable in any way whatsoever in respect of loss, injury or other damage suffered or caused to the Exhibitor, its representatives, employees, contractors or organizers or the products or other property of the Exhibitor or such parties.

12.1 The Organizers shall not be responsible in any manner whatsoever for the consequences of any introduction or commercial transaction made during or as a result of the Exhibition.

12.2 The Exhibitor undertakes to indemnify and at all times hereafter to keep indemnified the Organizers from and against all liability, action, proceedings, claims, damages, cost and expenses whatsoever which it may suffer or incur by reason of or in relation to the agreement hereunder or by the Exhibitor of the Rules and Regulations.

13. The waiver by the Organizers of any Rules and Regulation shall not prevent the subsequent enforcement of these Rules and Regulations and shall not be deemed to act as a waiver in respect of any subsequent breach.

14. Termination of Right to Exhibit

14.0 The Organizers shall have the right to terminate without notice an Exhibitor's right to exhibit at the Exhibition in any of the following events: If an Exhibitor or any of its representatives commits a breach of any of these Rules and Regulations; or if an Exhibitor, being a corporate body, enters into a liquidation whether compulsory or voluntarily, or compounds with its creditors, or has a receiver appointed over all or any part of its assets, or takes or suffers any similar action in consequence of debt, or if an Exhibitor being a sole proprietorship or partnership becomes, or one of its members become bankrupt or insolvent, or enters into any arrangements with its creditors, or takes or suffers any similar action in consequence of debt; or if the Organizers in their sole and absolute discretion decide that such right shall be terminated.

14.1 In the event that an Exhibitor's right to cancel, alter in character, the Exhibitor shall have no claim for refund of any monies paid to the Organizers.

15. Cancellation of Exhibition & Amendments

15.0 The Organising Core Committee reserves the right to cancel, alter in character, reduce in scale, shorten or extend the duration of the Exhibition at any time without incurring any liability whatsoever to the Exhibitor shall have no claim against the Organizers, whether for loss or damage, or return of all or part of the fees paid by the Exhibitor there under.

15.1 The Organising Core Committee reserves the right to change the plan, site character or venue of the Exhibition at any time without giving notice to the Exhibitor. Proportional allowance for space rental may be made if appropriate by the Organizers (in their absolute discretion) but they shall not be liable for any further compensation to the Exhibitor.

15.2 The Organising Core Committee reserves the right to alter and amend any of the Rules and Regulations and tariff herein and issue additional rules and regulations at any time they consider necessary for the orderly operation of the Exhibition.

15.3 Exhibitors shall abide by the rules and regulations of the Exhibition Centre which are deemed to be integral parts and incorporated into these rules and regulations.

16. Governing Laws

These Rules and Regulations shall be governed and constructed in all respect in accordance with the laws of the country of the Exhibition.

17. Sub Letting of Stalls/Islands

No sub-letting or sharing will be allowed by either ADITI members or any general category of stall holders. No sharing / subletting of division of stall / island is permissible, however sharing of stalls/island with foreign principal are permissible.

18. All disputes are subject to Bengaluru Jurisdiction only

DECLARATION

I/we do hereby solemnly affirm and declare that the above information is true and correct to the best of my knowledge and nothing has been concealed therefrom. I have read completely, understood the rules & regulations given overleaf and agree to abide by the same.



Company Seal with Signature

Name :

Designation :

Authorised Signatory :

Date :



REGD. NO. S/20884 OF 1990

EXPODENT 2026 BENGALURU



Balancing Trade and Dental Profession

UPCOMING EVENTS



EXPODENT 2026 CHANDIGARH

29th, 30th, August 2026

VENUE:
PALMS RESORT
10th Edition

VENUE:
HITEX EXHIBITION
2nd Edition

EXPODENT 2026 HYDERABAD
14th, 15th, November 2026




EXPODENT INTERNATIONAL INDIA 2027 DELHI
8th - 10th, January 2027

VENUE :
PRAGATI MAIDAN
HALL NO. 2, 3, 4 & 5 G.F

EXPODENT 2027 KOLKATA
6th, 7th, February 2027

VENUE :
MILAN MELA
Hall No - B




VENUE :
CHENNAI TRADE CENTRE
HALL NO. 1A, 2, 3A & 3B

EXPODENT 2027 CHENNAI
10th, 11th, April 2027

EXPODENT 2027 MUMBAI
17th, 18th, April 2027

VENUE :
NESCO GOREGAON



SCAN FOR MORE INFO



For more details please log on to : www.aditidental.co.in
Organized By : Association of Dental Industry & Trade of India